


REVISIONS		
DATE	L.S. NAME	L.S. No.
03/2014	PAMELA L. MATHEWS	4181

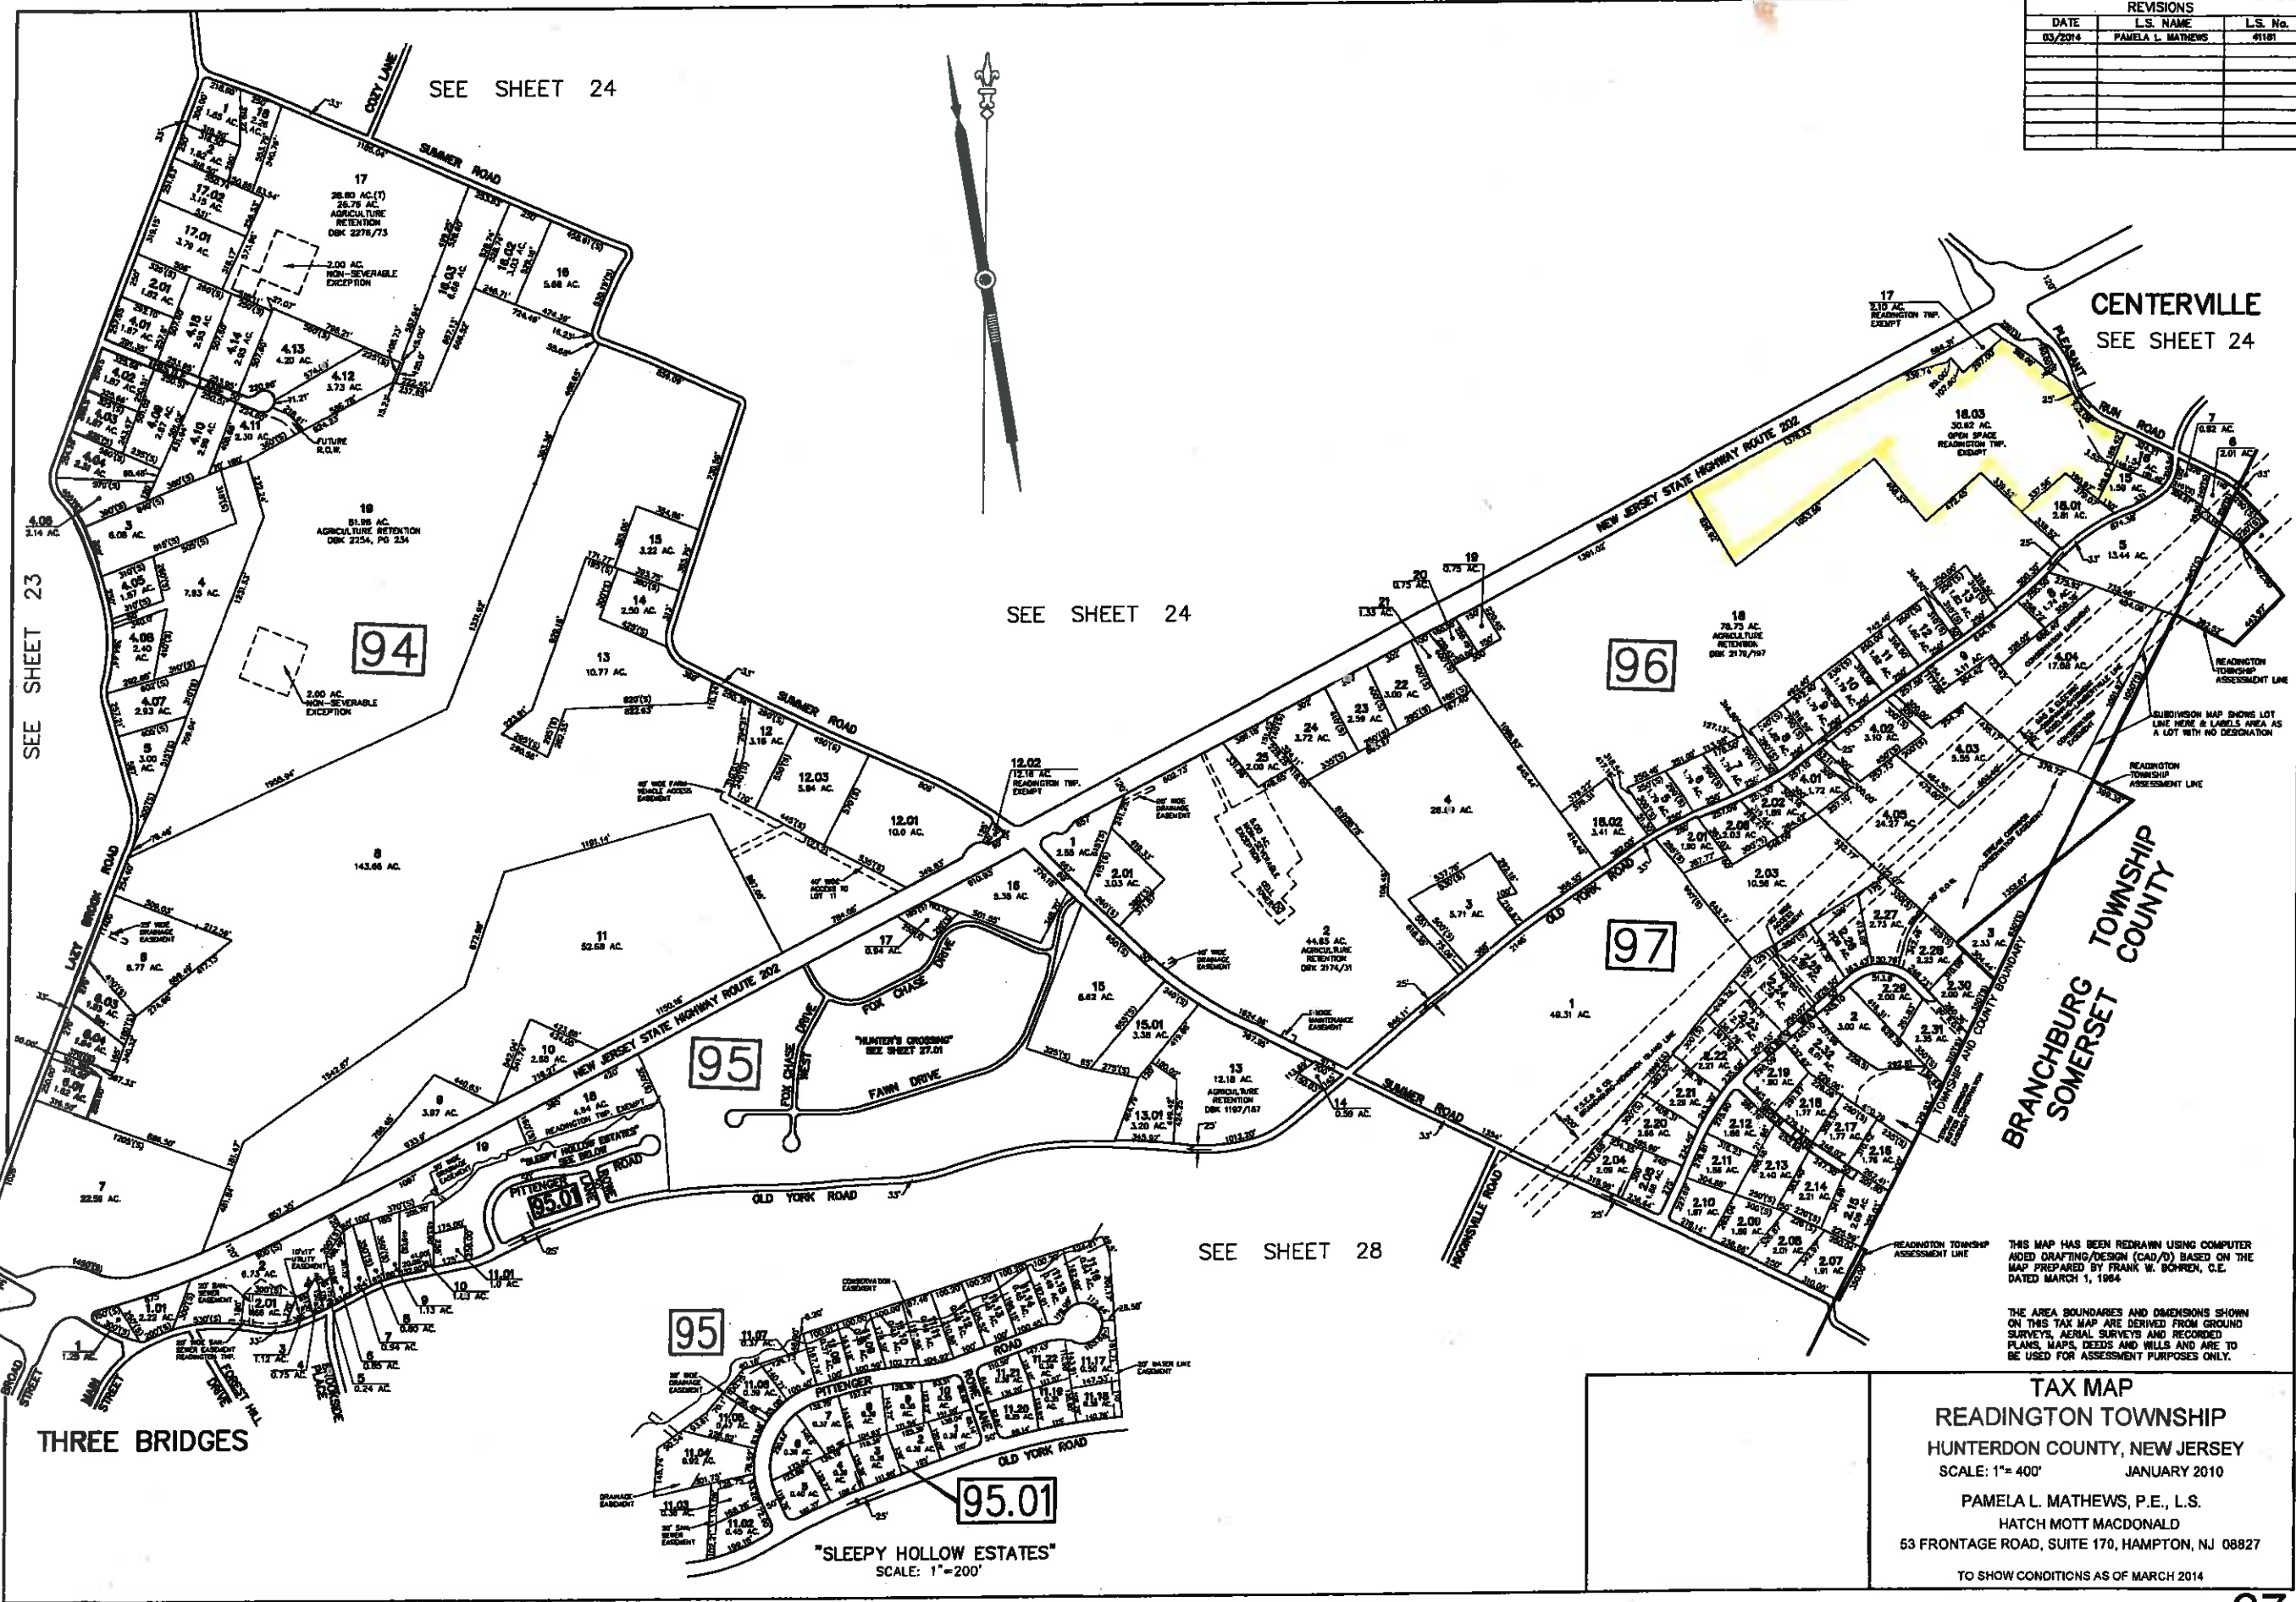

**CENTERVILLE**  
SEE SHEET 24

**BRANCHBURG**  
**SOMERSET**  
TOWNSHIP  
COUNTY

**THREE BRIDGES**

**95.01**  
"SLEEPY HOLLOW ESTATES"  
SCALE: 1"=200'

THIS MAP HAS BEEN REDRAWN USING COMPUTER AIDED DRAFTING/DESIGN (CAD/D) BASED ON THE MAP PREPARED BY FRANK W. SCHREN, C.E. DATED MARCH 1, 1984.

THE AREA BOUNDARIES AND DIMENSIONS SHOWN ON THIS TAX MAP ARE DERIVED FROM GROUND SURVEYS, AERIAL SURVEYS AND RECORDED PLANS, MAPS, DEEDS AND WILLS AND ARE TO BE USED FOR ASSESSMENT PURPOSES ONLY.

**TAX MAP**  
**READINGTON TOWNSHIP**  
HUNTERDON COUNTY, NEW JERSEY  
SCALE: 1"= 400'      JANUARY 2010  
PAMELA L. MATHEWS, P.E., L.S.  
HATCH MOTT MACDONALD  
53 FRONTAGE ROAD, SUITE 170, HAMPTON, NJ 08827  
TO SHOW CONDITIONS AS OF MARCH 2014

L:\municipal\Readington\Tax\Map\Map\_Lines.mxd ACSD 2013\TAX MAP SHEET 27.dwg 4/20/2014